
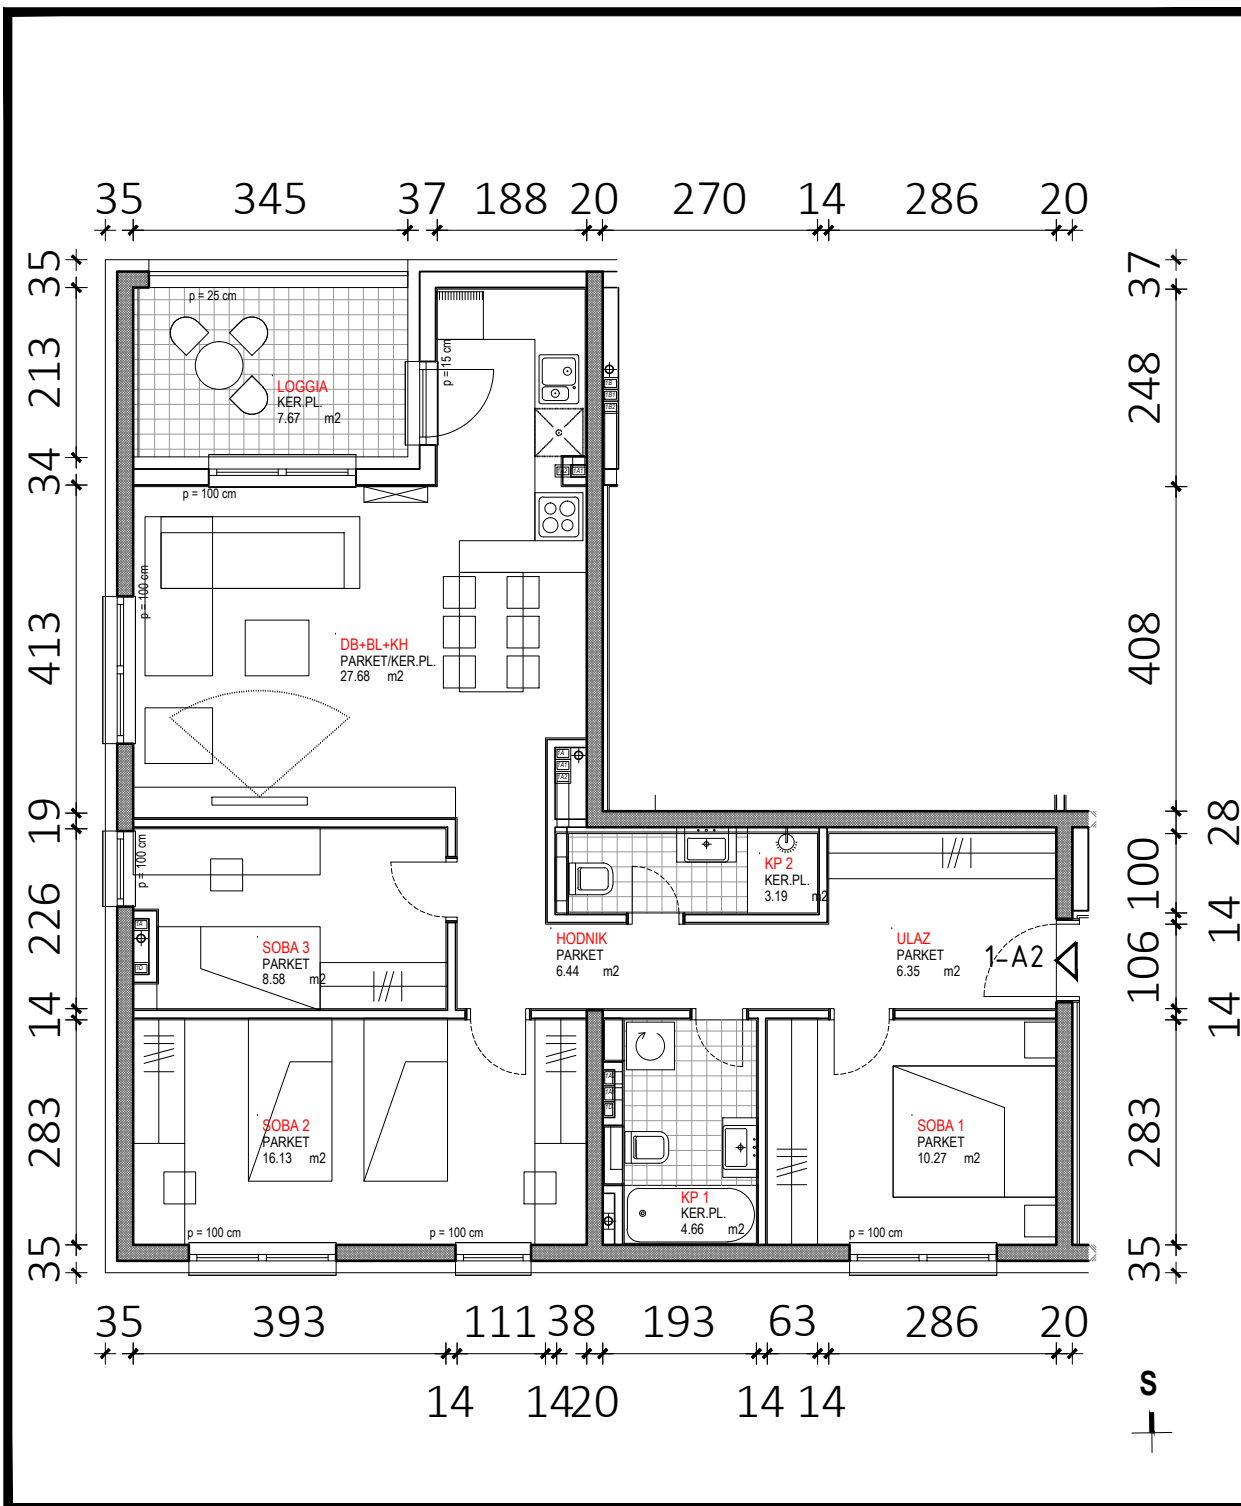


D1 - 2.KAT			
STAN 1-A2	netto-površina (m ²)	k	netto-obr.površina (m ²)
Ulaz	6,35	1,00	6,35
Hodnik	6,44	1,00	6,44
KP1	4,66	1,00	4,66
KP2	3,19	1,00	3,19
Soba1	10,27	1,00	10,27
Soba2	16,13	1,00	16,13
Soba3	8,58	1,00	8,58
DB+BL+KH	27,68	1,00	27,68
UKUPNO	83,30		83,30
Loggia	7,67	0,75	5,75
STAN 1-A2 UKUPNO	90,97		89,05

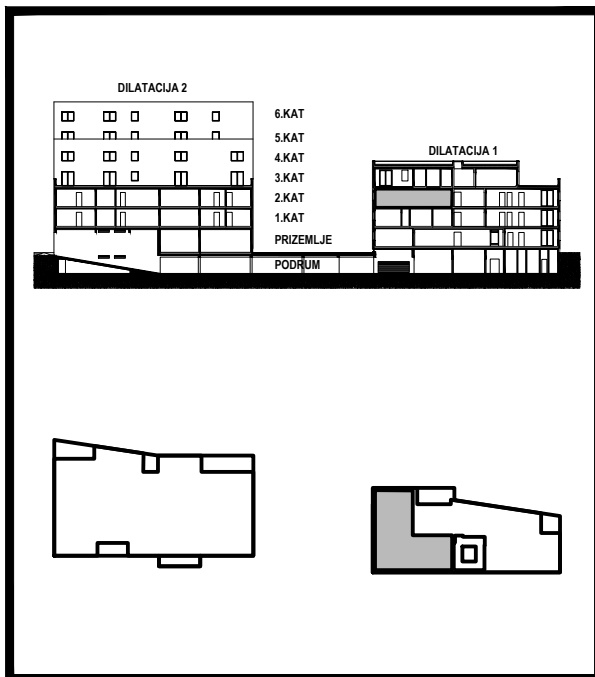

D1

1-A2